

STEPS
4 - 7 1/2

1 MAIN FLOOR
14'10"



FE - Fire Extinguisher


MAIN FLOOR 1732 #
UPPER FLOOR 1104
TL LIVING AREA 2836 SQ. FT.
GARAGE 706
TL SQ. FT. 3,542

REVISIONS	BY
Add (3) F.E.	
8-15-89	

petrik davis associates, a.i.a.
architectural & planning
245 so. oaksdale • montross, va. 21101 • (803) 848-8404

**KIRSCH - MCCOY
RESIDENCE**

DRAWN	TZ
CHECKED	FD
DATE	
SCALE	
JOB NO.	
SHEET	
A-1	
OF 6 SHEETS	

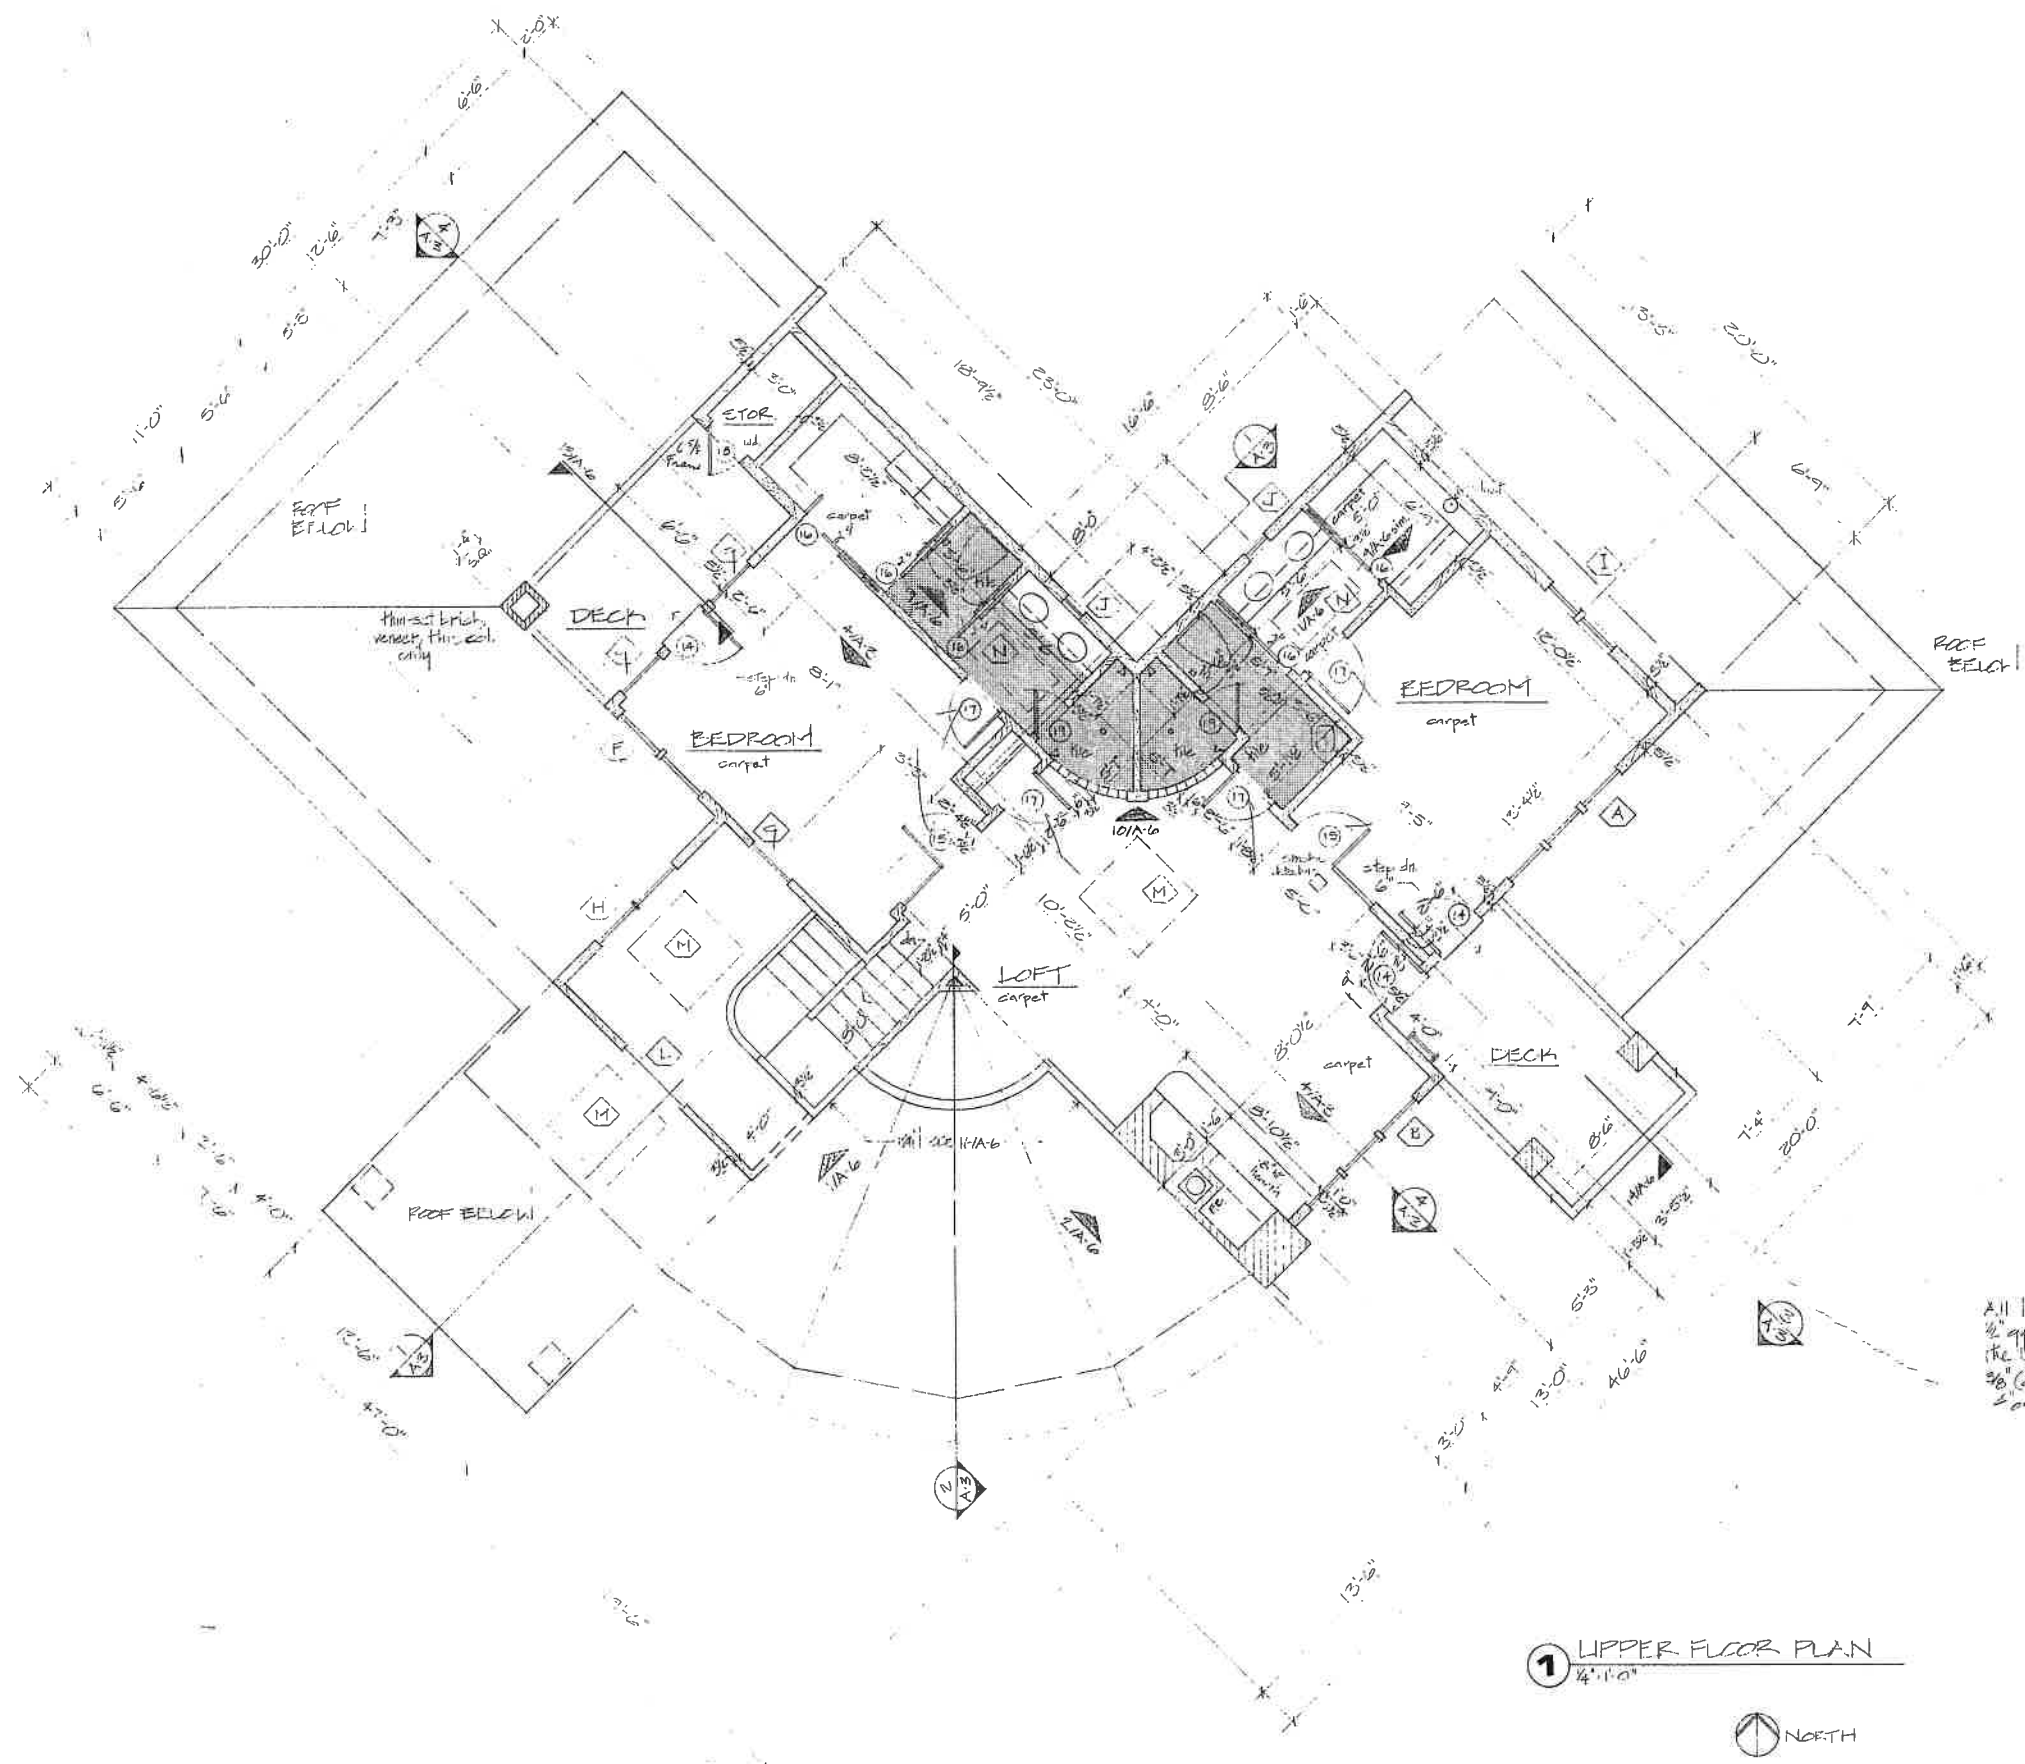

All interior walls & ceilings are 5/8" gyp. bd. (except shower)
 the living rm. ceiling will have 3/8" (plus on) or 3/4" 12pt (walled)
 2" x 6" joists over the gyp. bd.

1 UPPER FLOOR PLAN
 1/4" = 1'-0"




REVISIONS	BY
add (1) FF 8-25-89	

**patrick davis
 associates, s.l.c.**
 architecture & planning
 245 SO. CASCADE, • MONROE, CO 81401 • (303) 248-5404


**KIRSCH - McGOY
 RESIDENCE**

DRAWN TD
CHECKED FD
DATE
SCALE
JOB NO.
SHEET
A-2
OF 6 SHEETS


REVISIONS	BY
316.90	FD

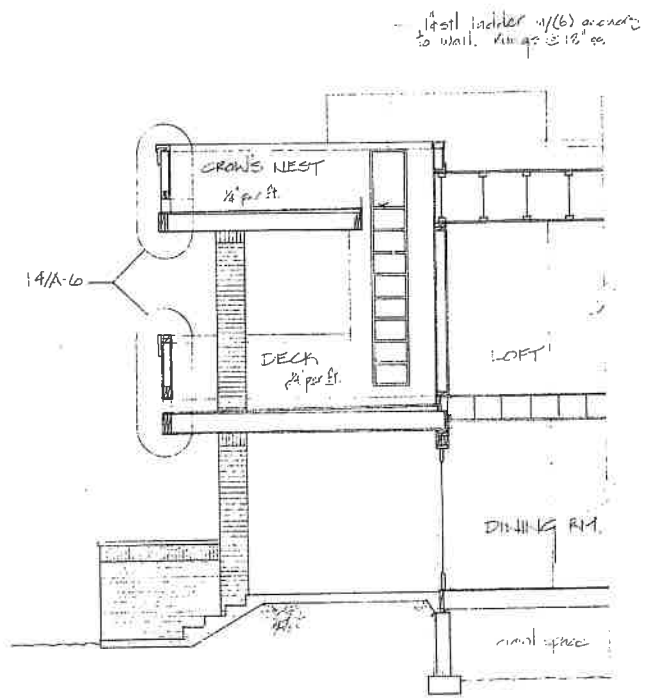


3 DECK/CROW'S NEST SECTION
1/4" = 1'-0"

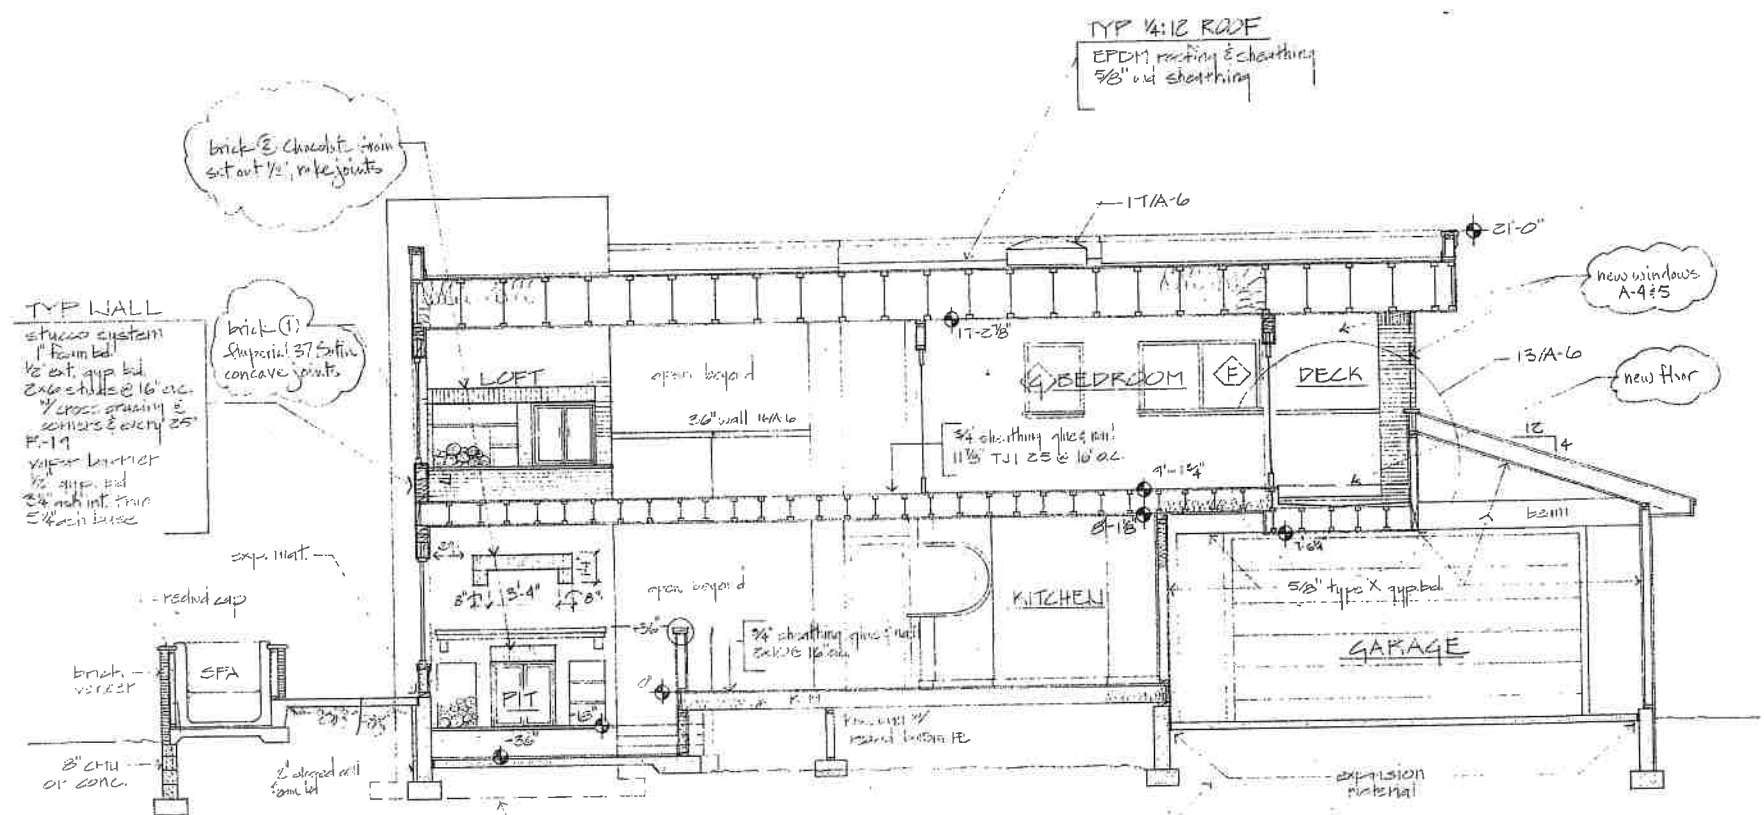

4 PIT/GARAGE SECTION
1/4" = 1'-0"

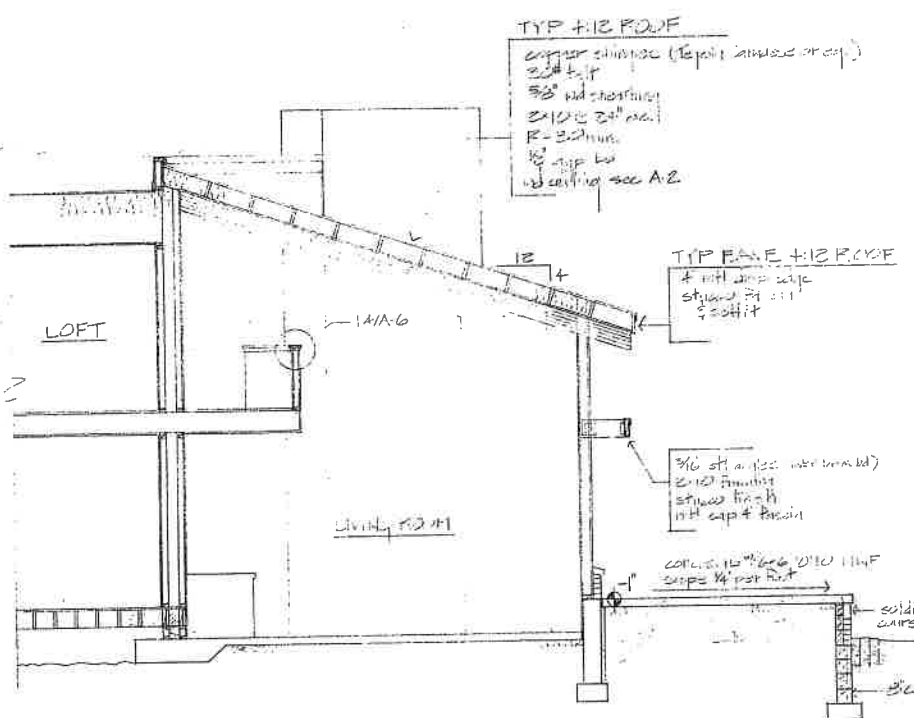

2 LIVING ROOM SECTION
1/4" = 1'-0"

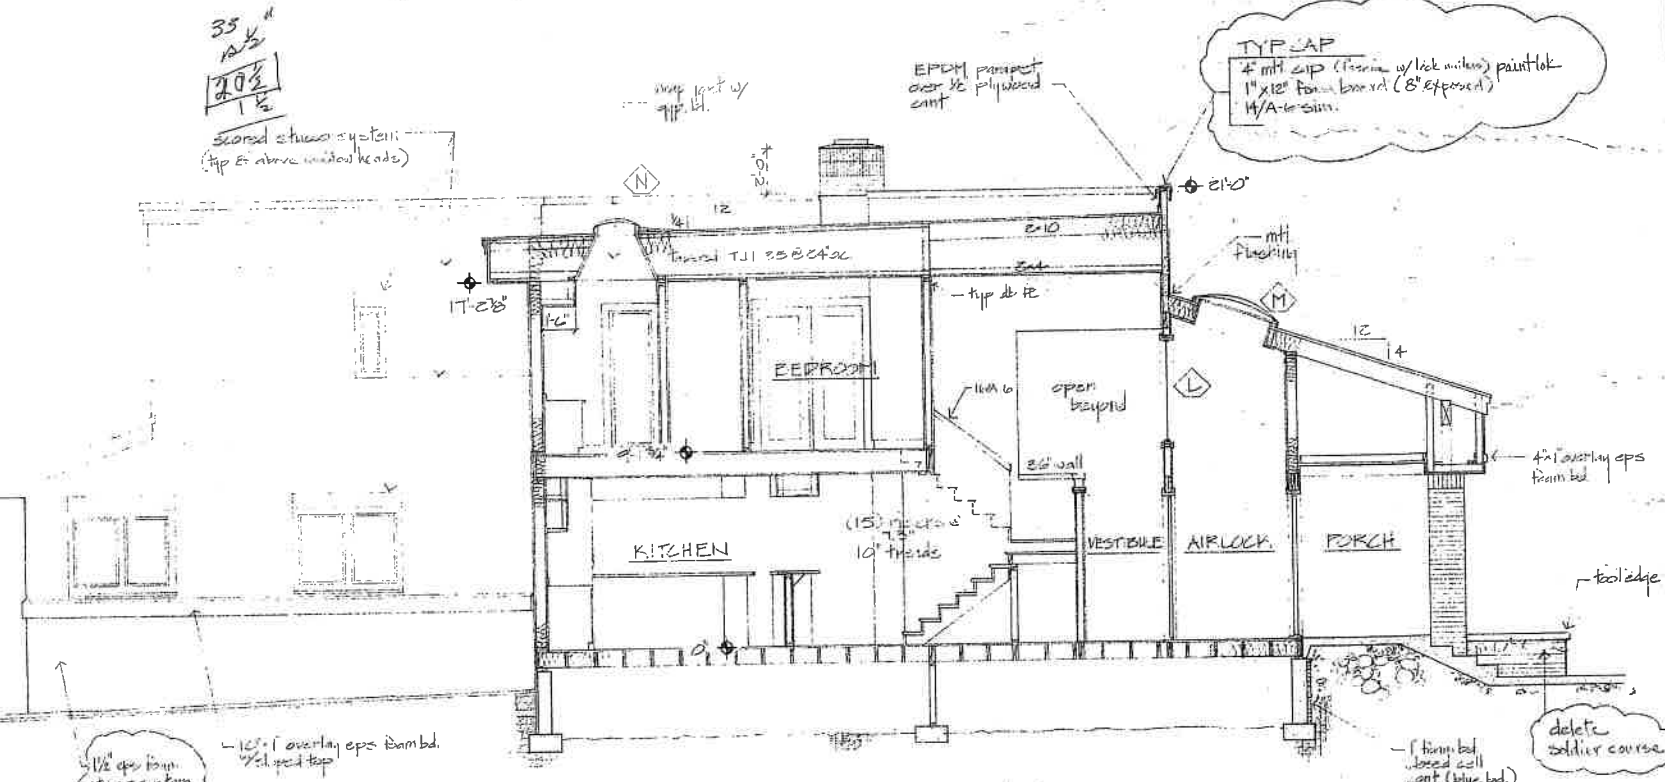

1 SECTION ENTRY/KITCHEN
1/4" = 1'-0"

patrick davis
associates, s.i.s.

architectural & planning
248 so. cascade
montrose, CO 81401
(303) 248-5404

KIRSCH - MCCOY
RESIDENCE


DRAWN	TC
CHECKED	FD
DATE	
SCALE	
JOB NO.	
SHEET	
A-3	
OF 6	SHEETS



2 SOUTHEAST ELEVATION
1/4" = 1'-0"

- Brick**
- 1) Robin Hood Superior 375 extra
 - 2) Robin Hood Chacolet (brown)
 - still, wavy mortar, white brick types
 - concave tooled joints @ brick 1) end @ brick 2) sills
 - rake joints @ brick 2) column & chimney caps (soldier)

- Stucco**
- Match R-4 w/ 192 Marmulust
 - encaustic finish
 - 1/2" eps foam (typical) w/ 1/2" scored joints
 - continuous routed drip @ all soffits

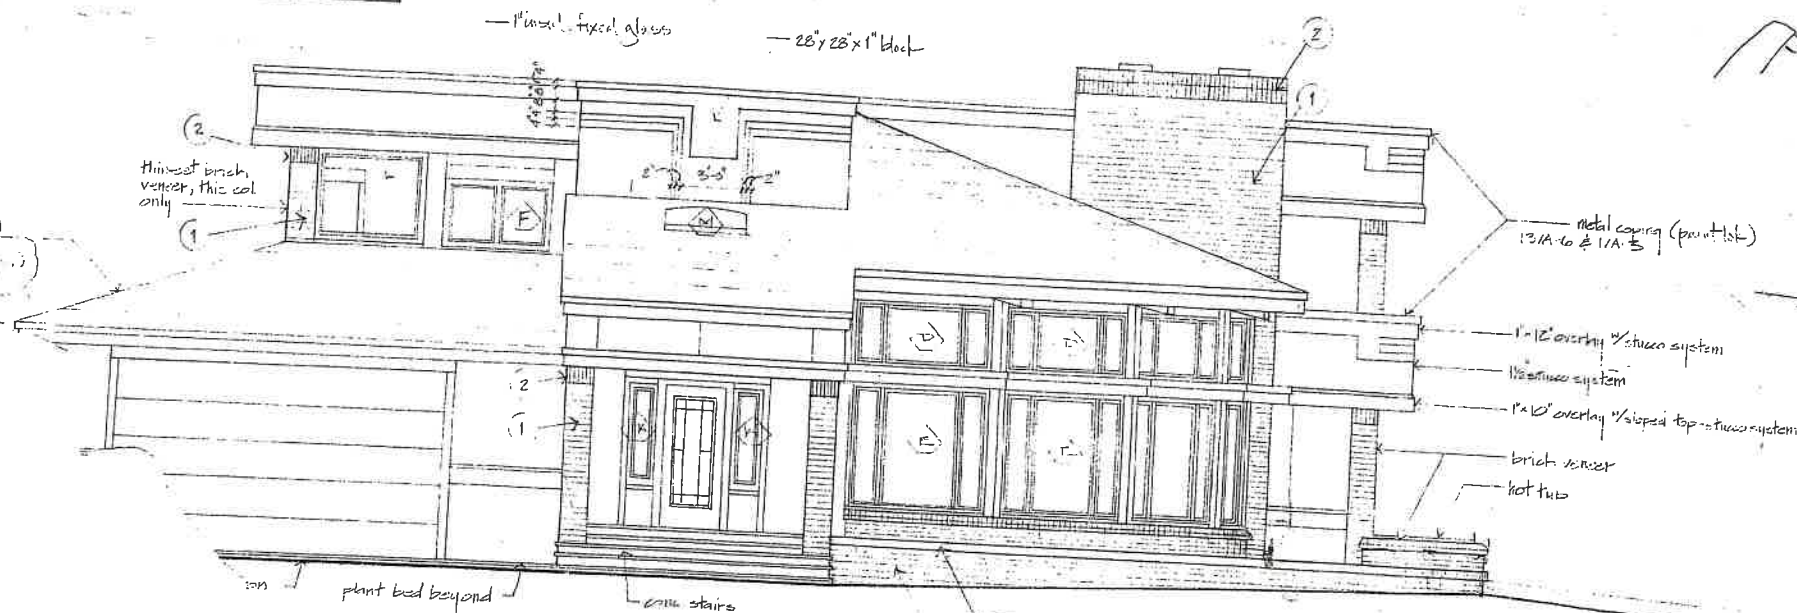

1 SOUTHWEST ELEVATION
1/4" = 1'-0"


REVISIONS	BY
3-16-90	PD

Patrick Davis Associates, S.I.C.
architectural planning
245 9th Avenue • Monroeville, CO 81401 • (303) 449-4404

**KIRSCH - MCCOY
RESIDENCE**

DRAWN	IC
CHECKED	PD
DATE	
SCALE	
JOB NO.	
SHEET	

REVISIONS	BY
3.6.90	PD

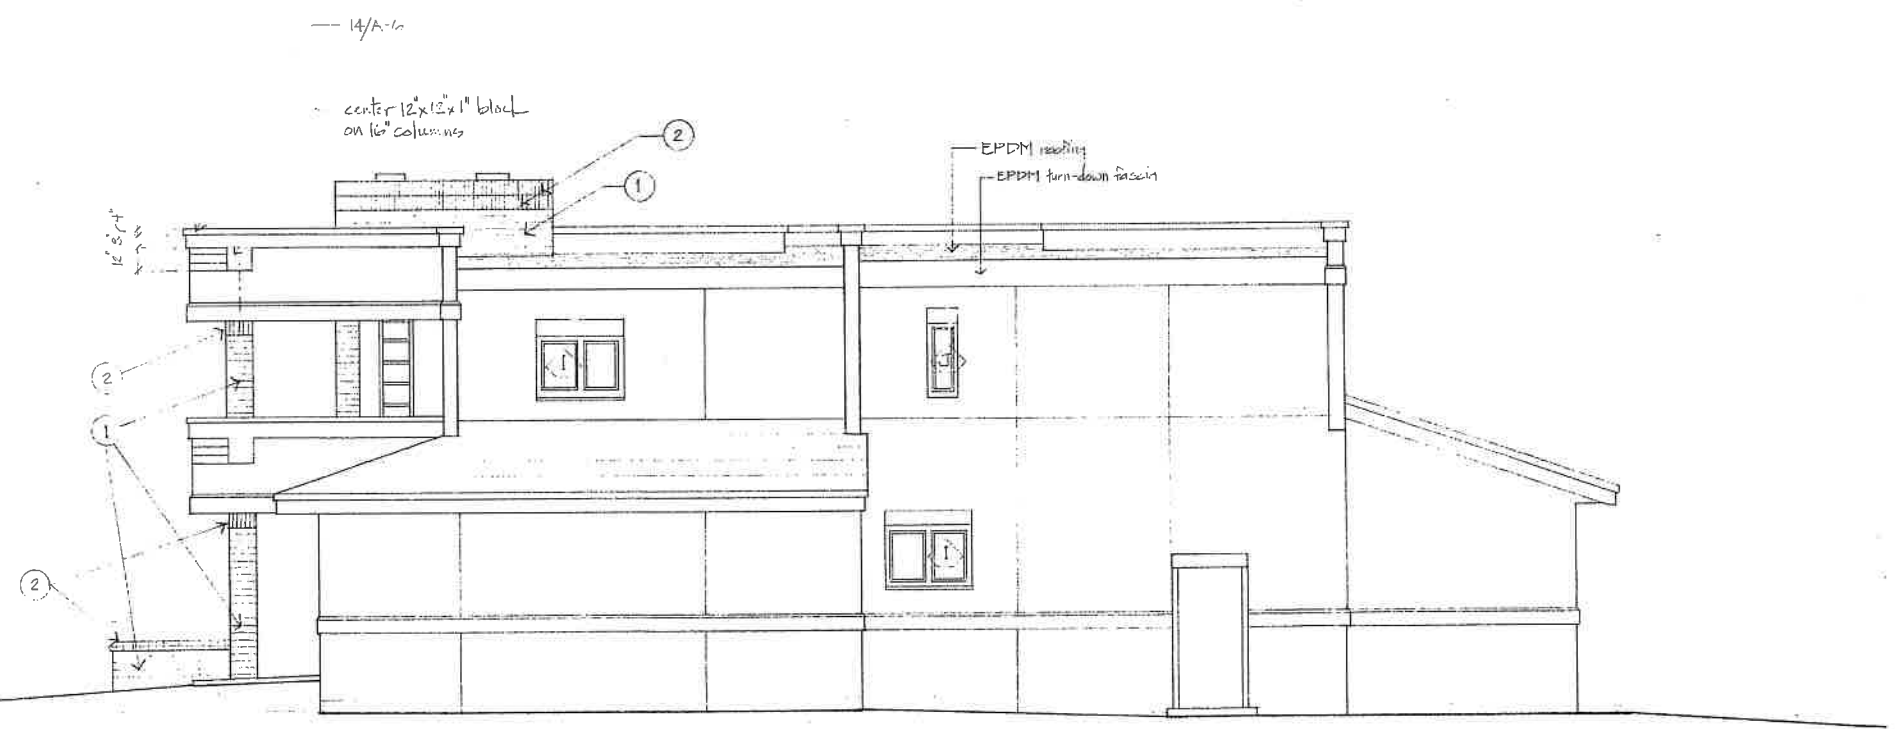

2 NORTHEAST ELEVATION
1/4"-1'-0"



1 NORTH WEST ELEVATION
1/4"-1'-0"

patrik davis
associates, s.l.c.
architectural & planning
245 so. cedar st. • montreal, ut. 817 • (303) 248-5404

KIRSCH - MCCOY
RESIDENCE


DRAWN	TZ
CHECKED	PD
DATE	
SCALE	
JOB NO.	
SHEET	
A-5	
DR	SHEETS


REVISIONS	By
3.6.93	PD

patrick davis associates, a.i.a.
 architecture & planning
 245 5th cascade • maptrose, ca 91401 • (909) 248-5404

KIRSCH - MCCOY RESIDENCE

DRAWN	
CHECKED	
DATE	
SCALE	
JOB NO.	
SHEET	
A-6	
OF	SHEETS

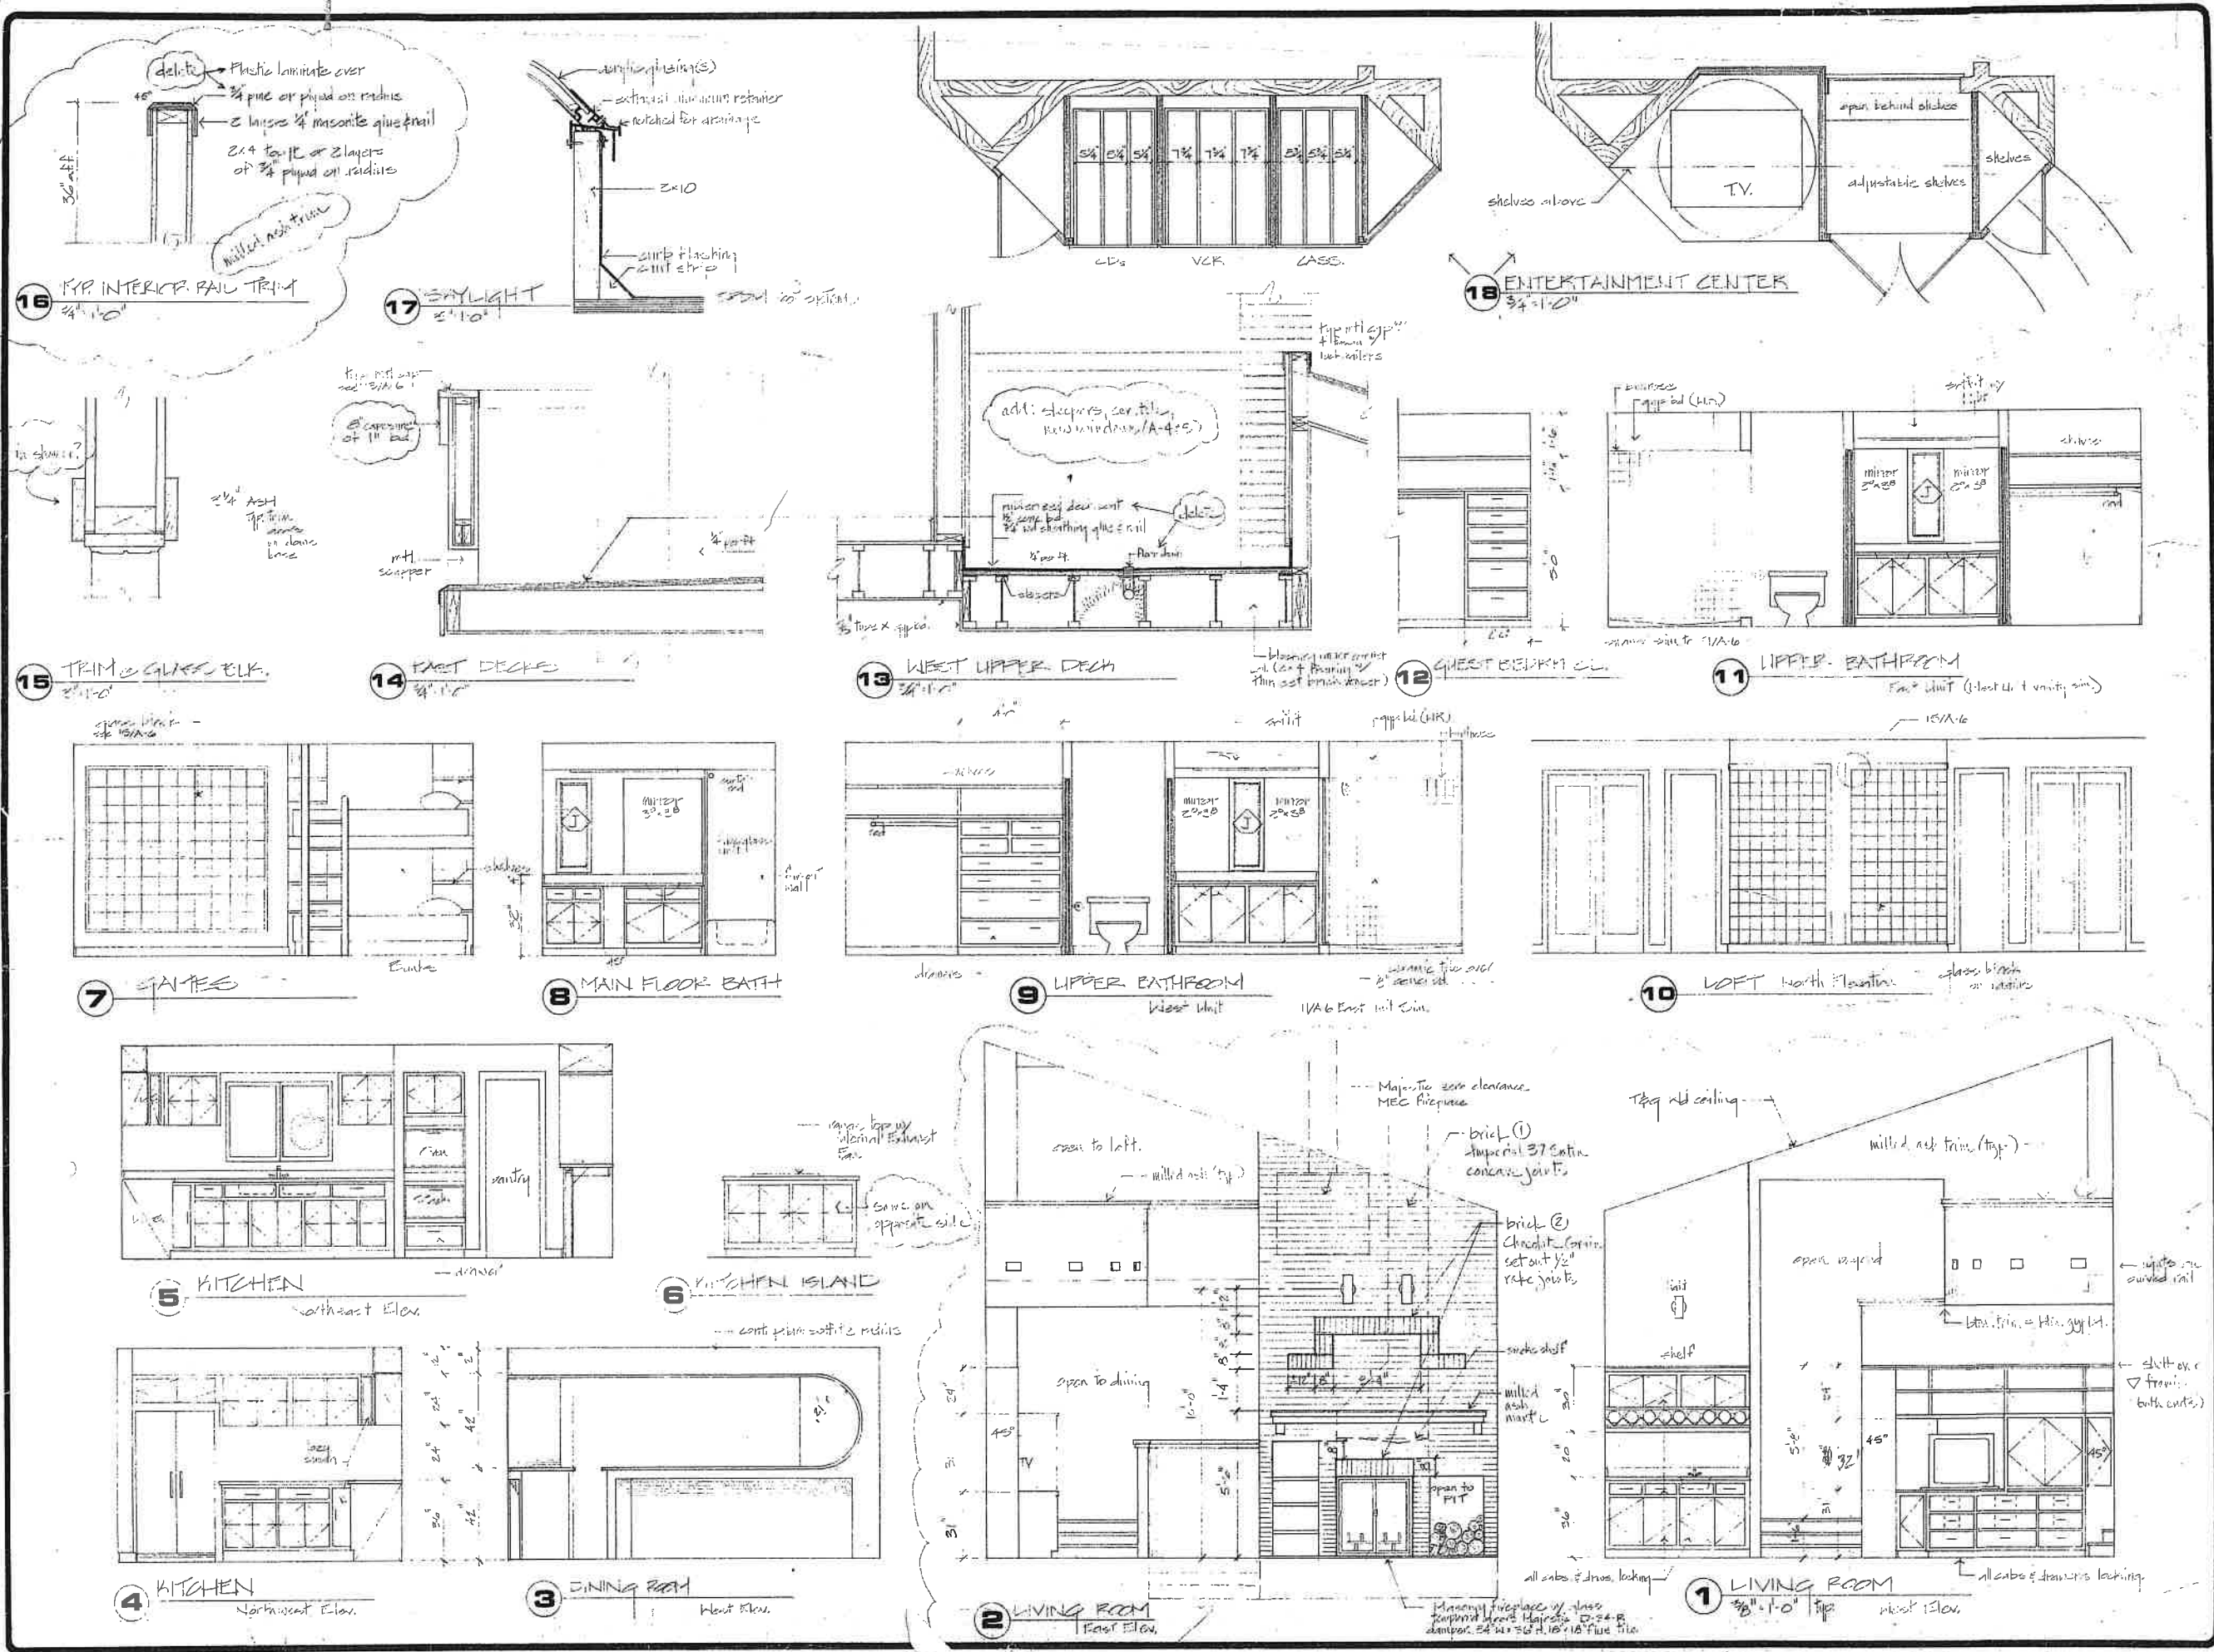

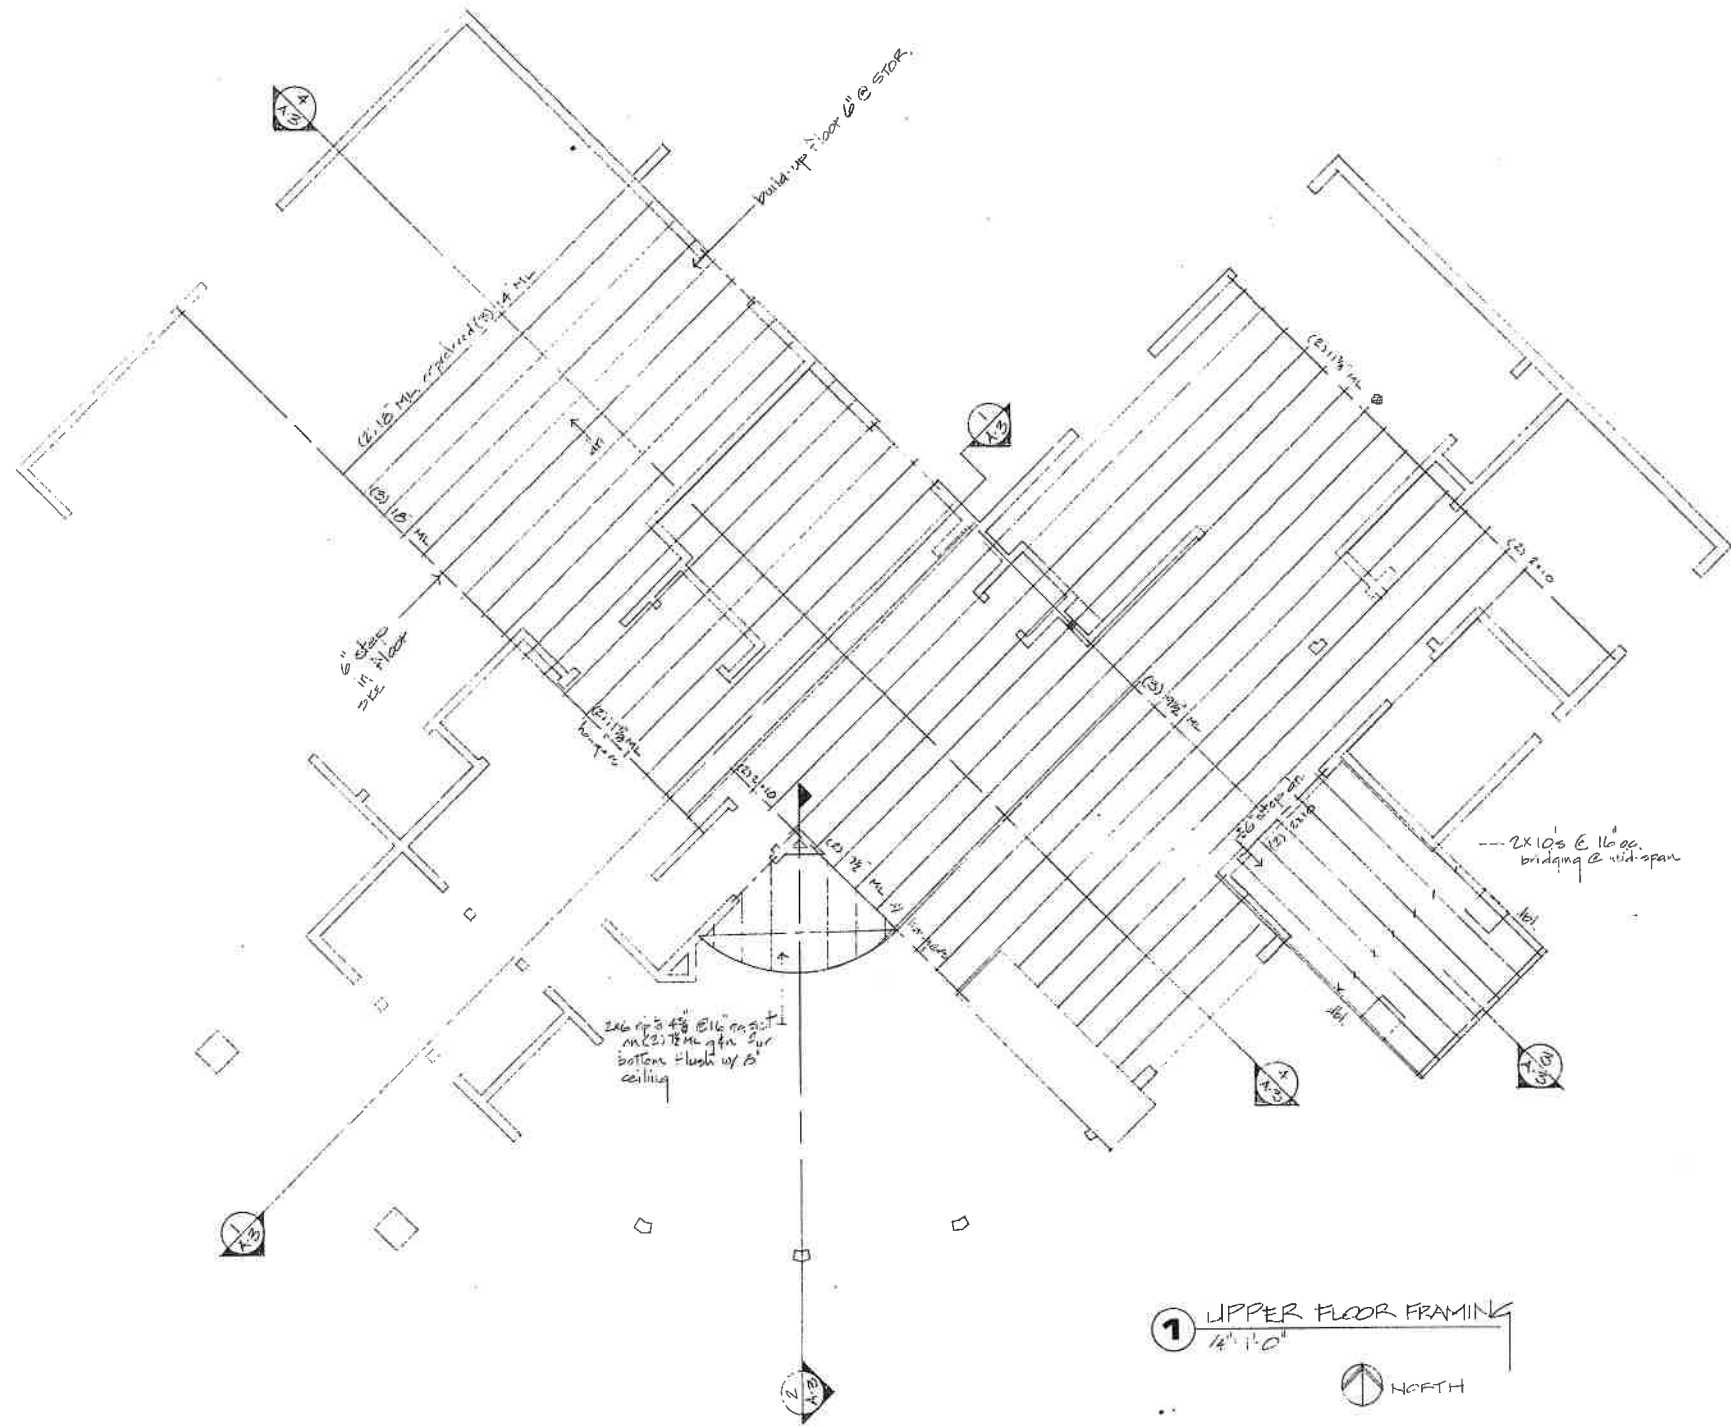

FLOOR JOISTS
 11 1/8" TJ1 25 @ 16" oc.
 --- (2) 2x10 g & n
 Beams on supports S-2 & S-3
 were engineered by Eureka Speck

DU 10' F&T
 L.L. TO F&T

1 UPPER FLOOR FRAMING
 14' x 10'


NORTH

REVISIONS	BY

patrik davis
associates, s.l.e.
 architecture & planning
 245 so. cascade • montrose, co. 81401 • (303) 248-5404

KIRSCH - MCCOY
RESIDENCE

DRAWN JD
CHECKED MC
DATE
SCALE
JOB NO.
SHEET
S-2
OF 3 SHEETS

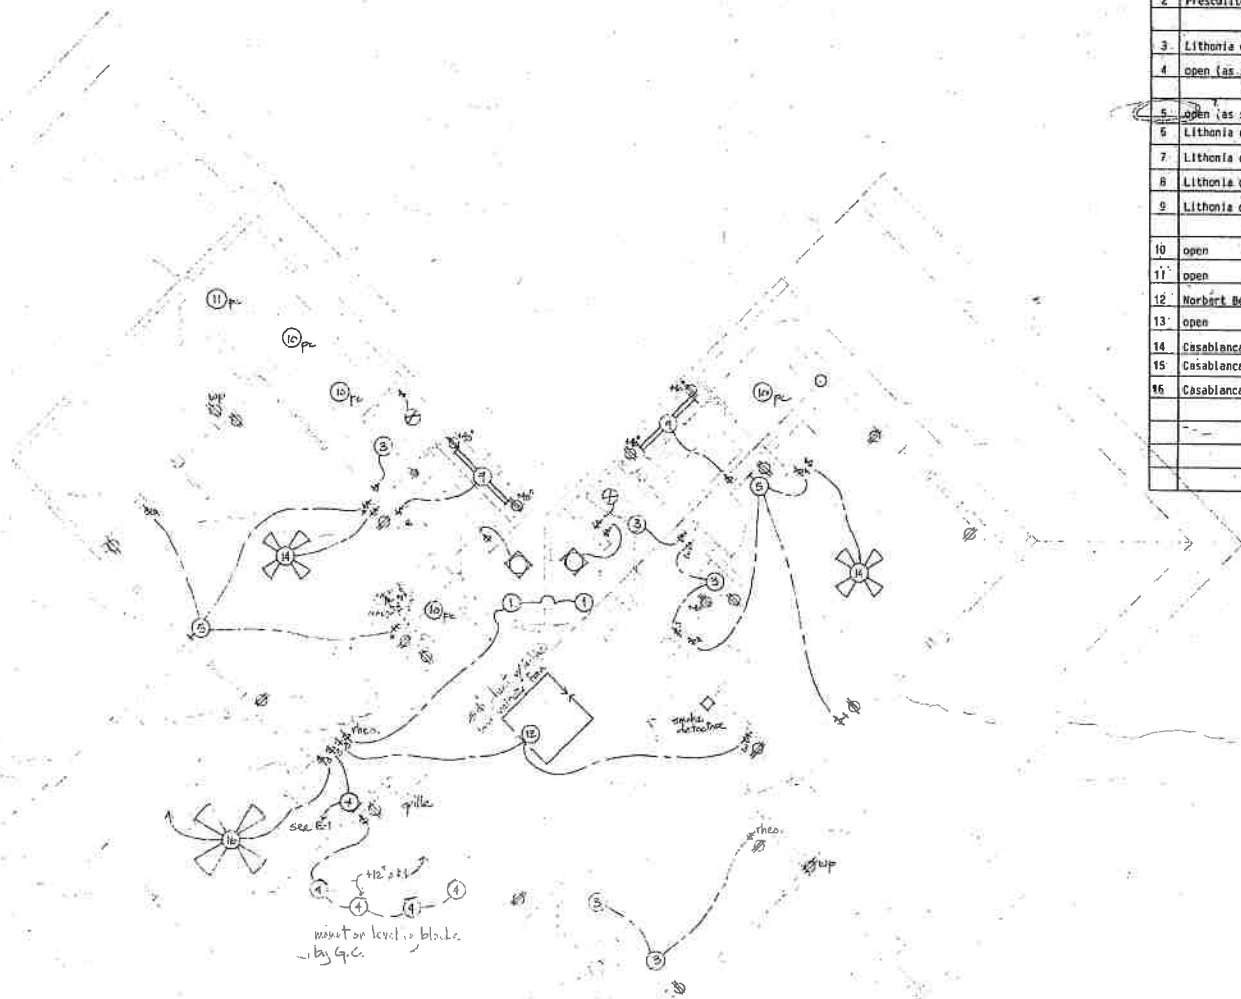

FIXTURES

MANUFACT. #		
1	Lithonia or equal	6" diam.
2	Prescolite or equal	3" square
3	Lithonia or equal	6" diameter can light
4	open (as selected)	± 6" x 4" x 4" recessed polycarbonate face
5	open (as selected)	wall sconce
6	Lithonia or equal	4' 1-tube fluorescent
7	Lithonia or equal	4' 2-tube fluorescent w/prismatic lay-in s.
8	Lithonia or equal	4' 2-tube fluorescent w/wrap-around cover
9	Lithonia or equal	4' 2-tube fluorescent
10	open	closet light w/pull cord
11	open	socket w/pull cord
12	Harbert Belfer 2502	marquee box w/sockets on 12" centers
13	open	shower light/fan
14	Casablanca or equal	36" diameter fan w/reversible blades and speed control
15	Casablanca or equal	same as 14, w/light
16	Casablanca or equal	52" diameter, same as 15

1 UPPER FLOOR ELECTRICAL PLAN
1/4" = 1'-0"

patrick davis
 associates, a.i.e.
 ARCHITECTS & PLANNERS
 2400 W. CENTRAL
 KIRSCH - MCCOY
 RESIDENCE
 DRAWN
 CHECKED
 DATE
 SCALE
 JOB NO.
 SHEET
 M-N
 OF 2 SHEETS